
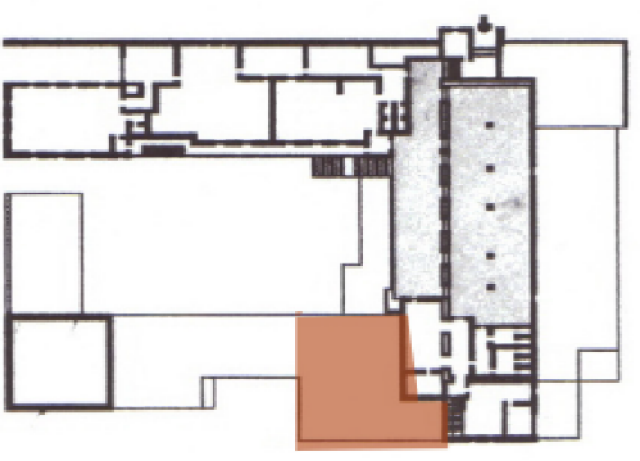


CUADRO SUPERFICIES	SUP.UTIL
ESTANCIA	470.51 m ²
SALA 01	414.17 m ²
TERRAZA PPAI	79.48 m ²
TERRAZA LATERAL	

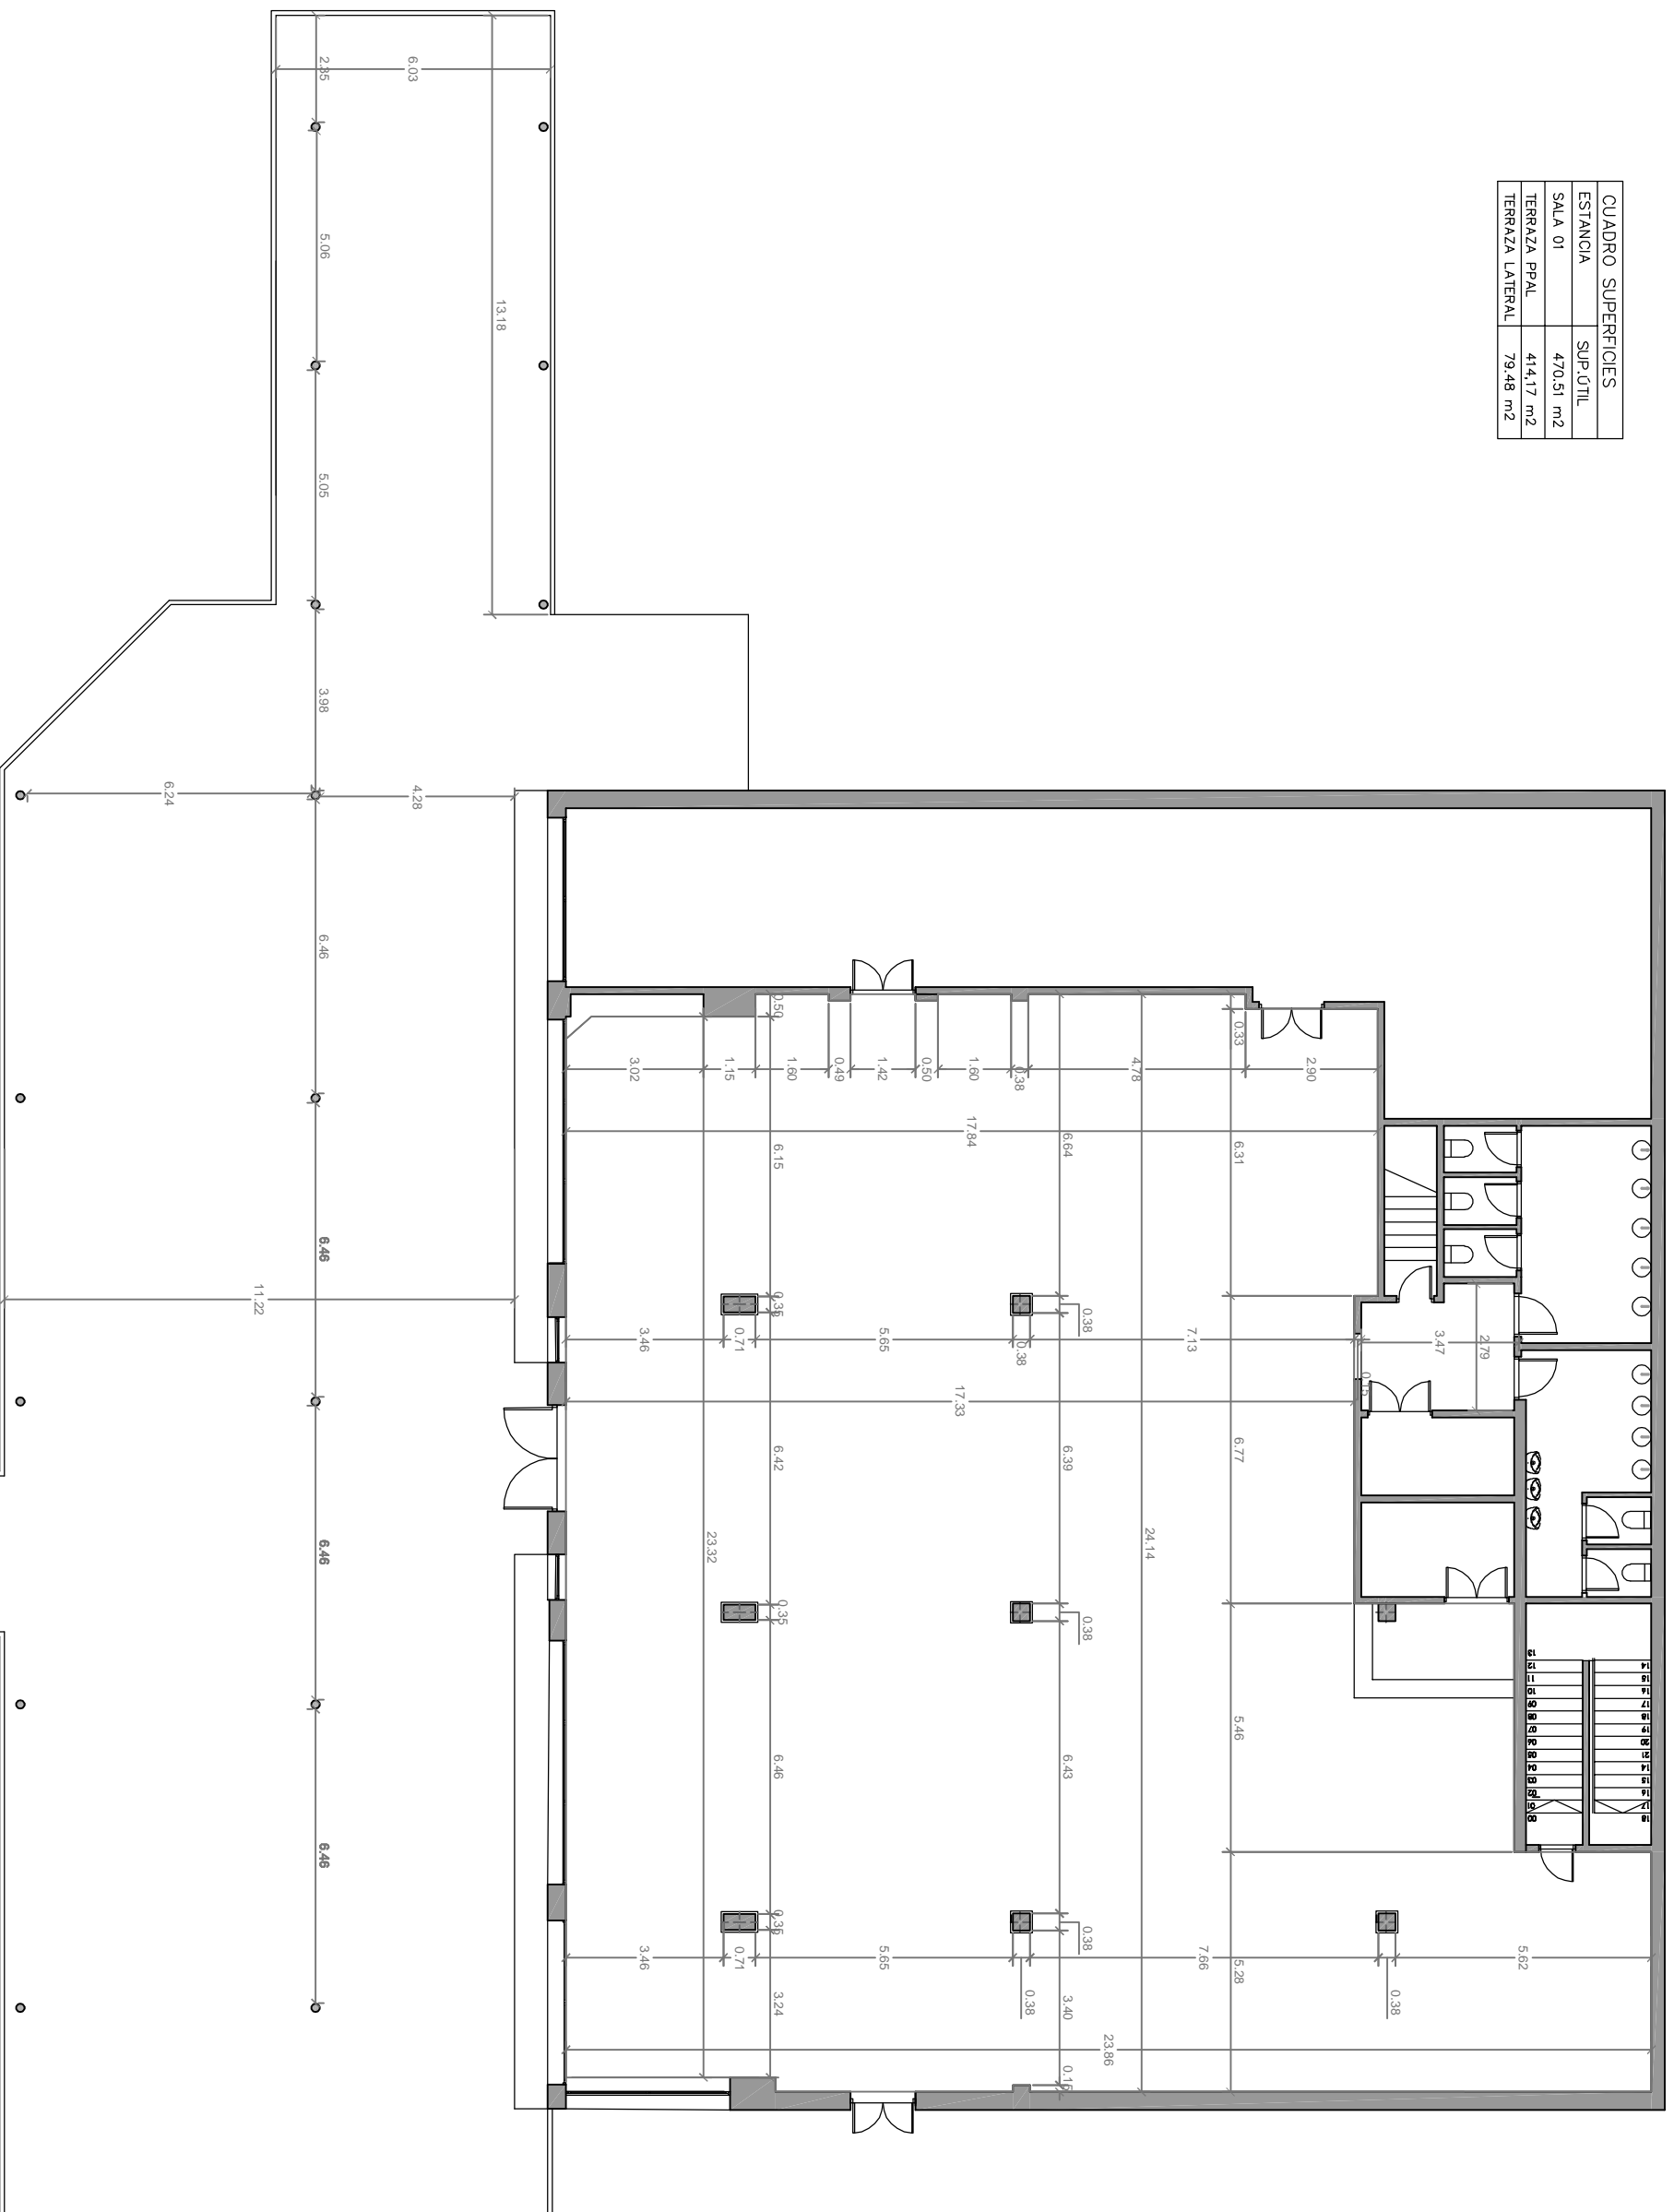

PLANO

BALCONADA

ESCALA 1/150